


F.H.W.A. REGION NO.	STATE	FED. AID PROJ. NO.	SHEET NO.	TOTAL SHEETS
3	MD.		4	7

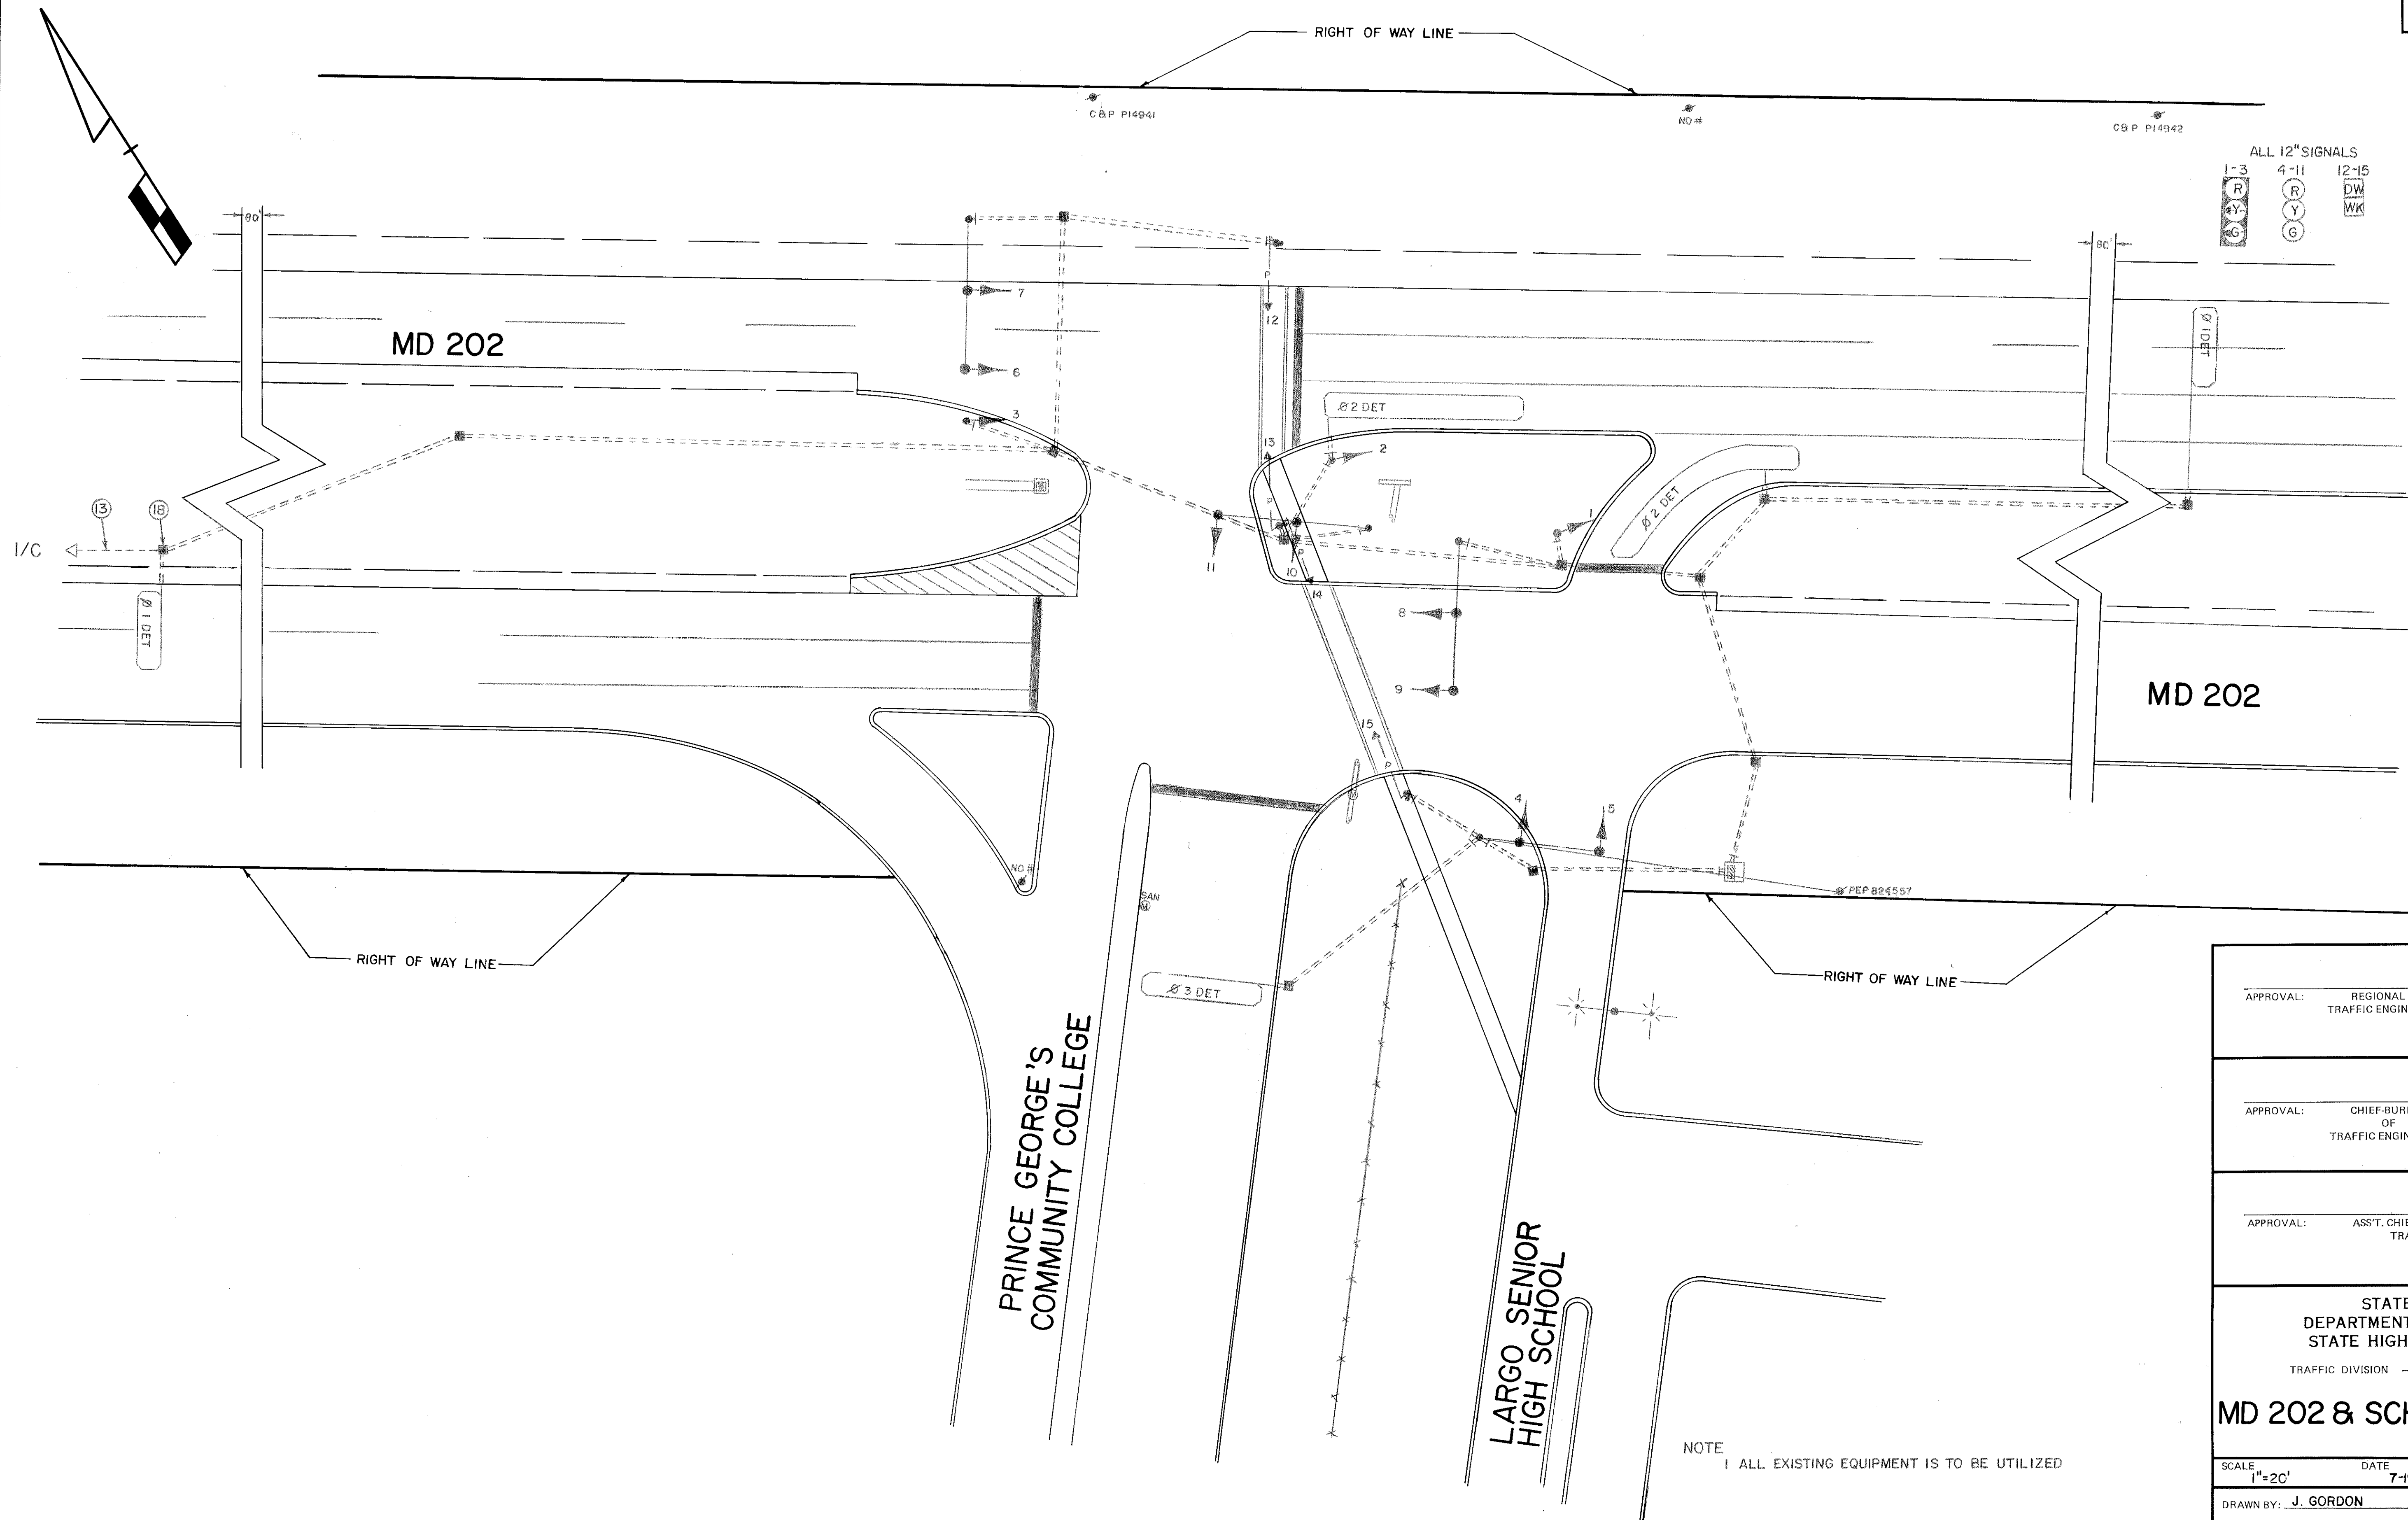

APPROVAL: REGIONAL
TRAFFIC ENGINEER

APPROVAL: CHIEF-BUREAU
OF
TRAFFIC ENGINEERING

APPROVAL: ASS'T. CHIEF ENGINEER
TRAFFIC

6-7-77

REDRAWN
P-399X-000-385

RWT

REVISIONS

STATE OF MARYLAND
DEPARTMENT OF TRANSPORTATION
STATE HIGHWAY ADMINISTRATION
TRAFFIC DIVISION - BUREAU OF TRAFFIC ENGINEERING

MD 202 & SCHOOL ENTRANCE'S

SCALE: 1"=20' DATE: 7-19-74 CONTRACT NO. P-557-501-385

DRAWN BY: J. GORDON COUNTY: PRINCE GEORGE'S

DESIGNED BY: SIGNAL NO.:

CHECKED BY: DRAWING NO.

TS-815C